


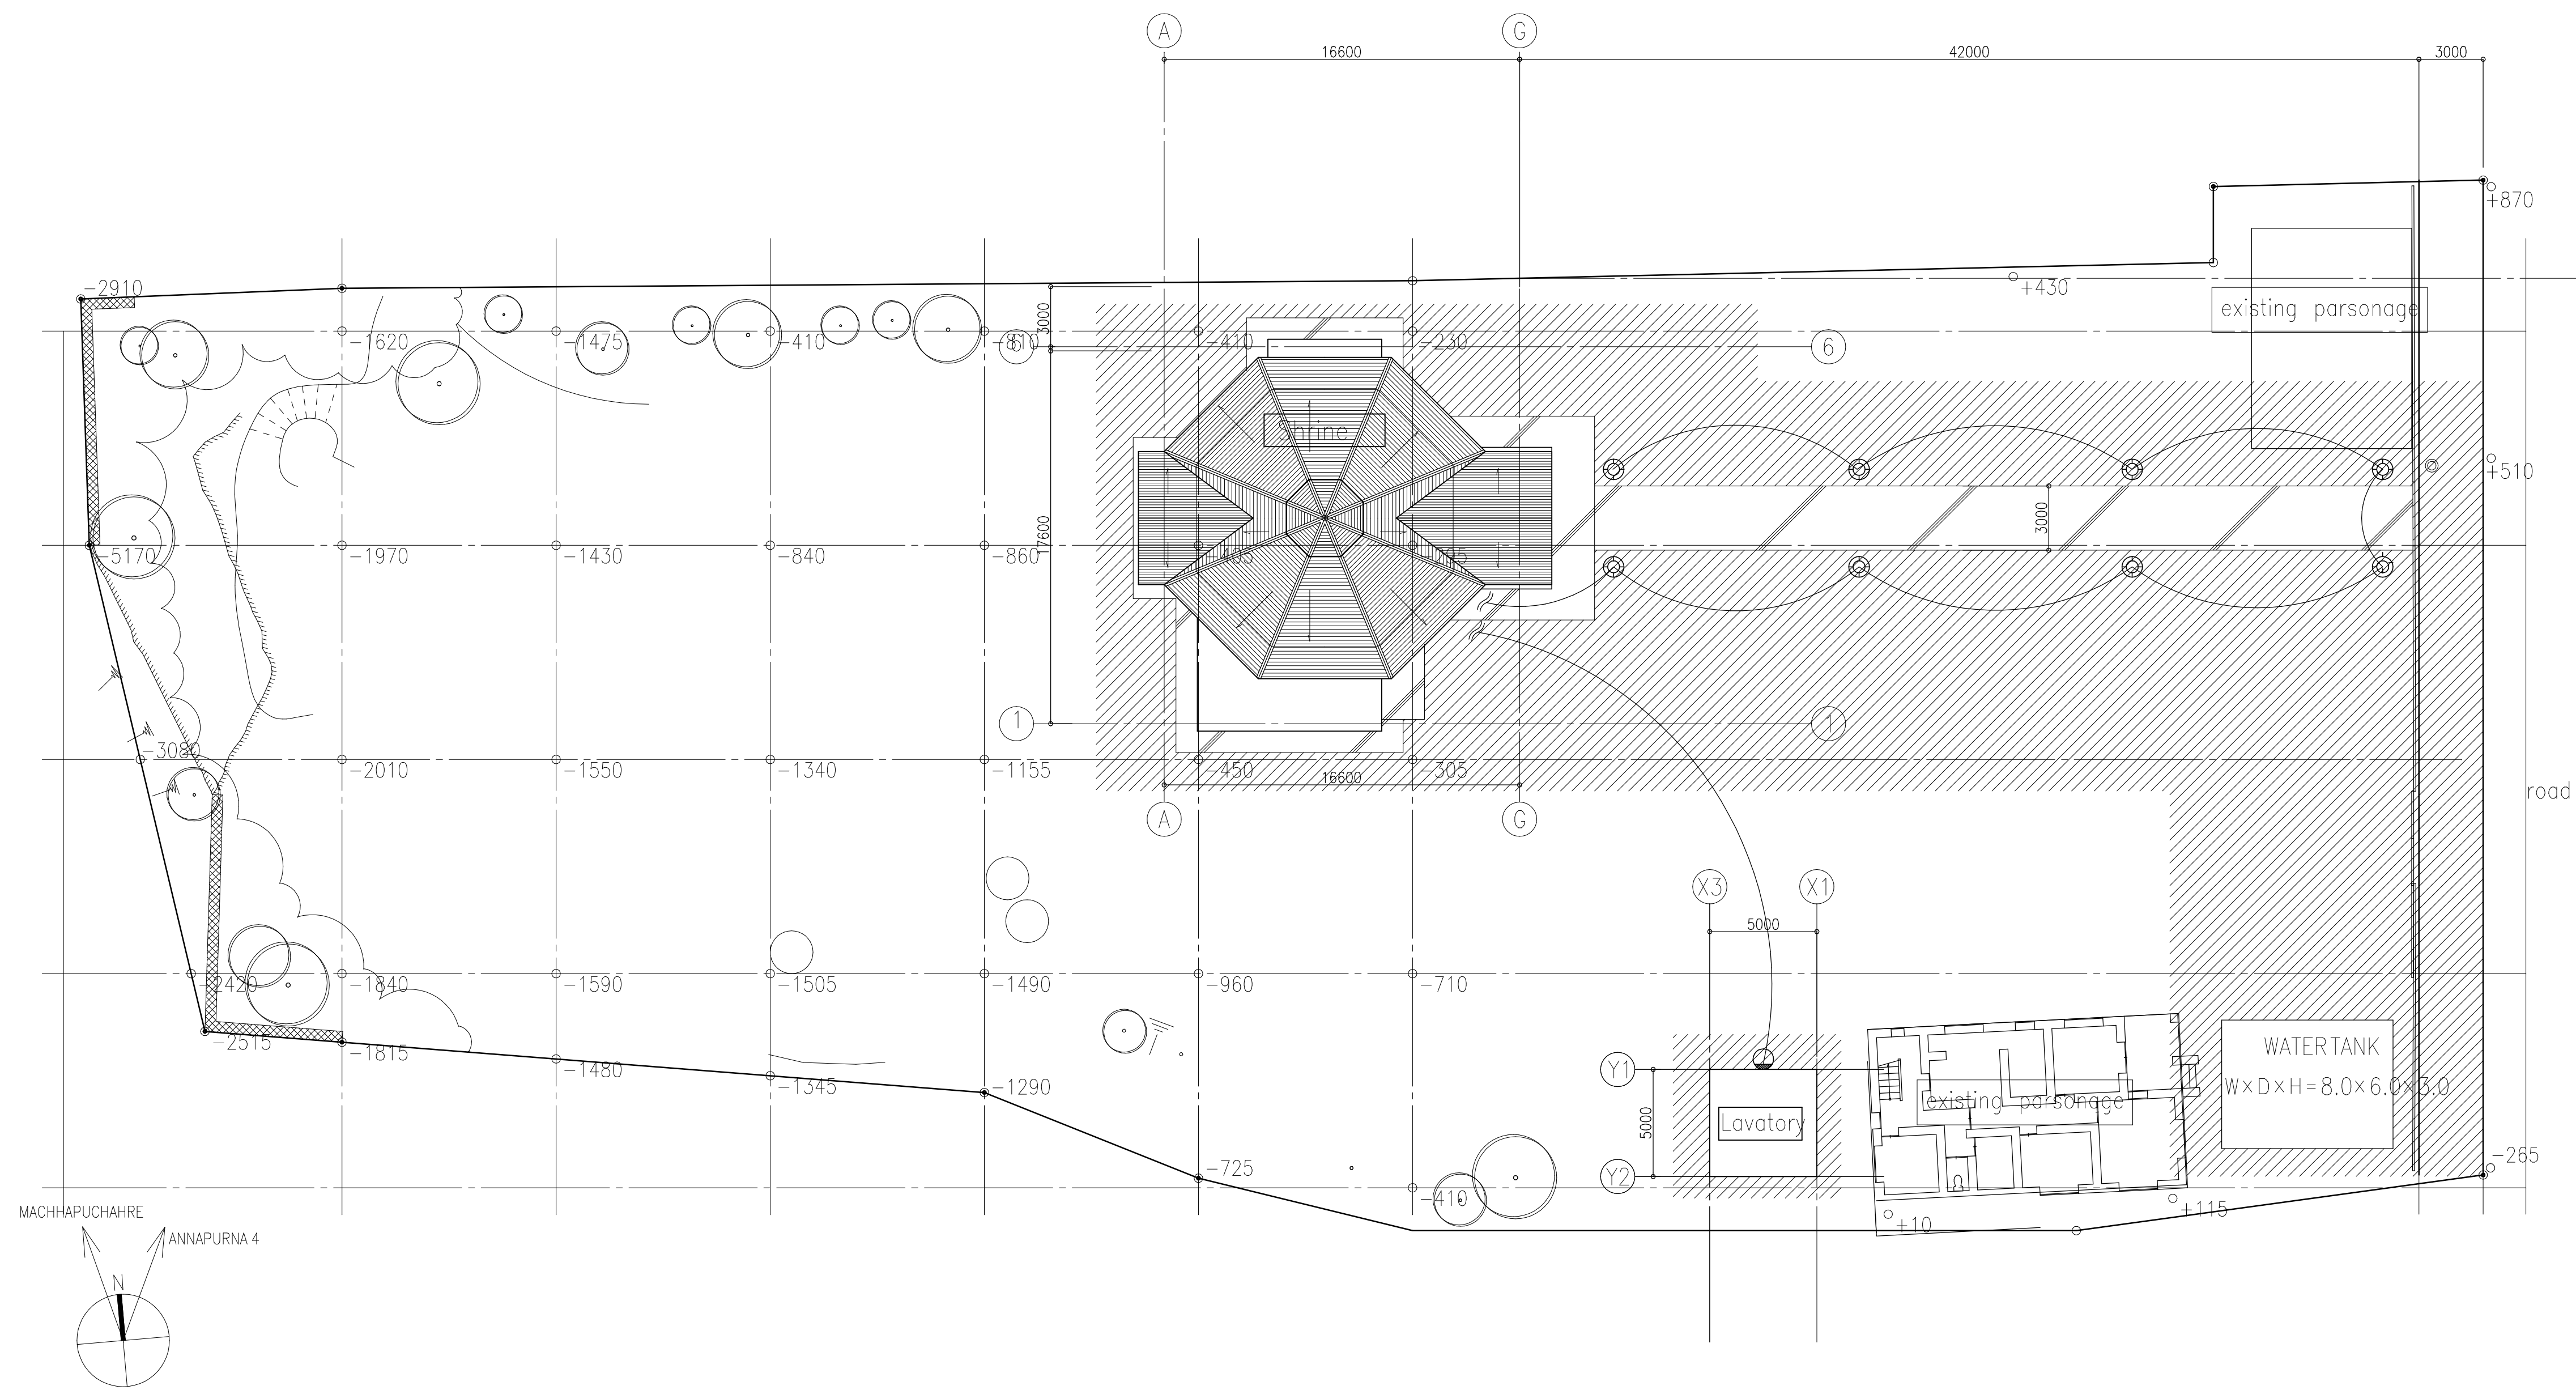

⊙ outdoor lamp  
 ▨ concrete

※Hatching is not in the range of construction.